



@ Frame 12

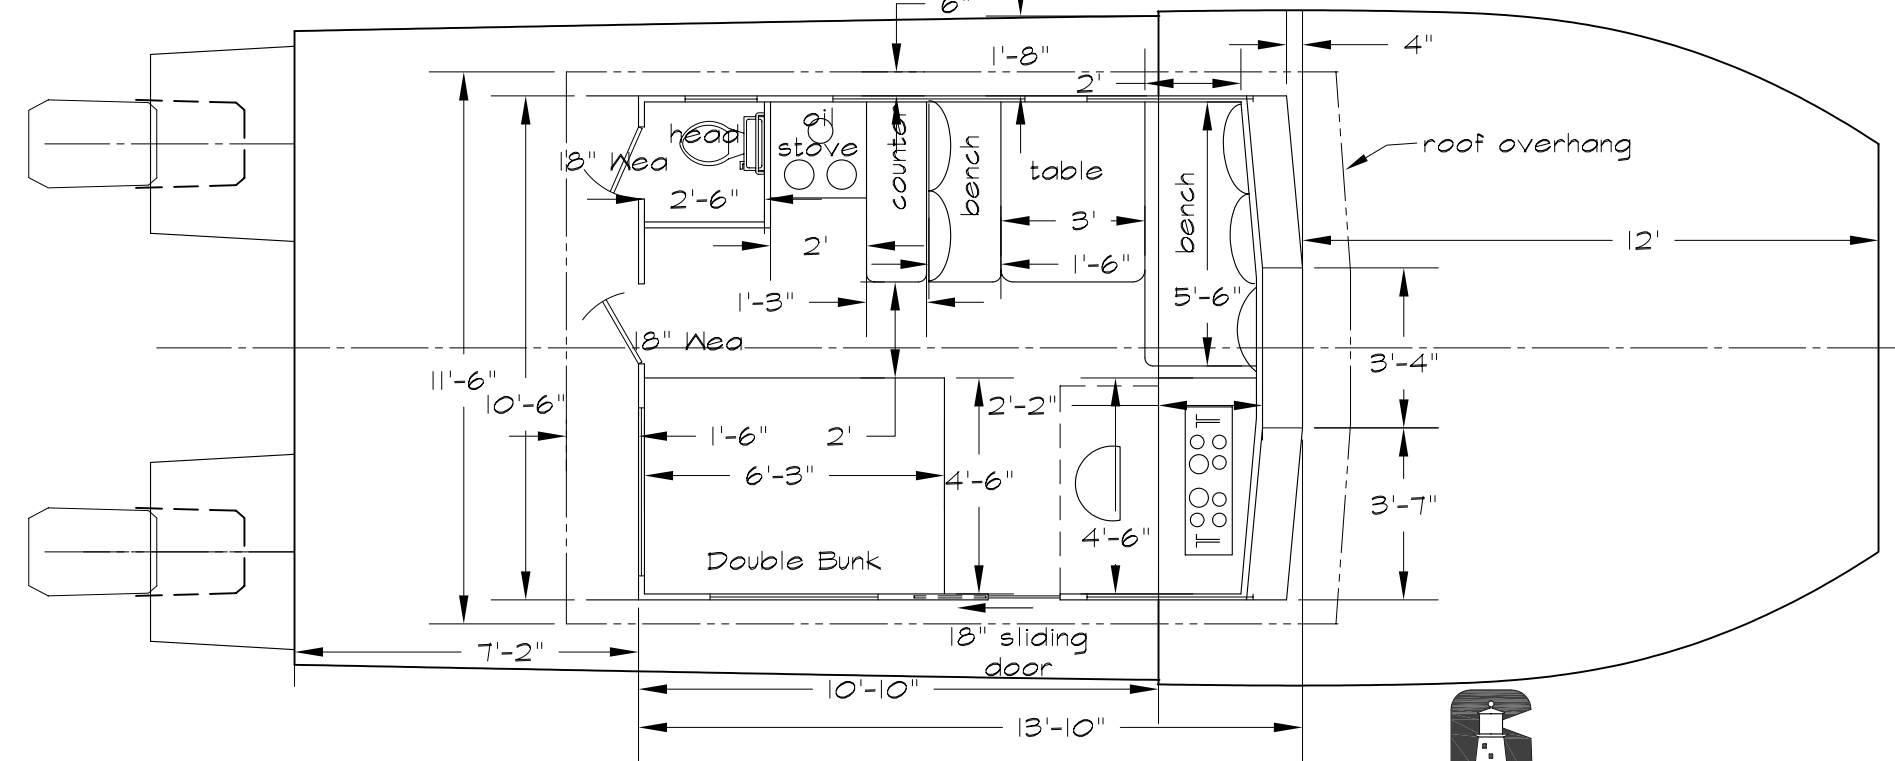

Arrangement and Profile

Scale 1/4"=1'-0"



Coastwise Engineering
 Naval Architects - Marine Engineers
 Juneau, Alaska

No. General Notes		No. References	
1. General Notes.			
Sym	Zone	Revisions	By Date

Dwn		Date		Title	
PCW		24/08/05		Arrangement	
Chk				Project	33' Small CAT
Aprvd				Client	Allen Marine Inc.
Scale	As Noted	Dwg. No.	5010-01-03	Sheet	1 of 1
				Rev.	